


LOCATION PLAN

SCALE: 1:1250

## 5TH FLOOR

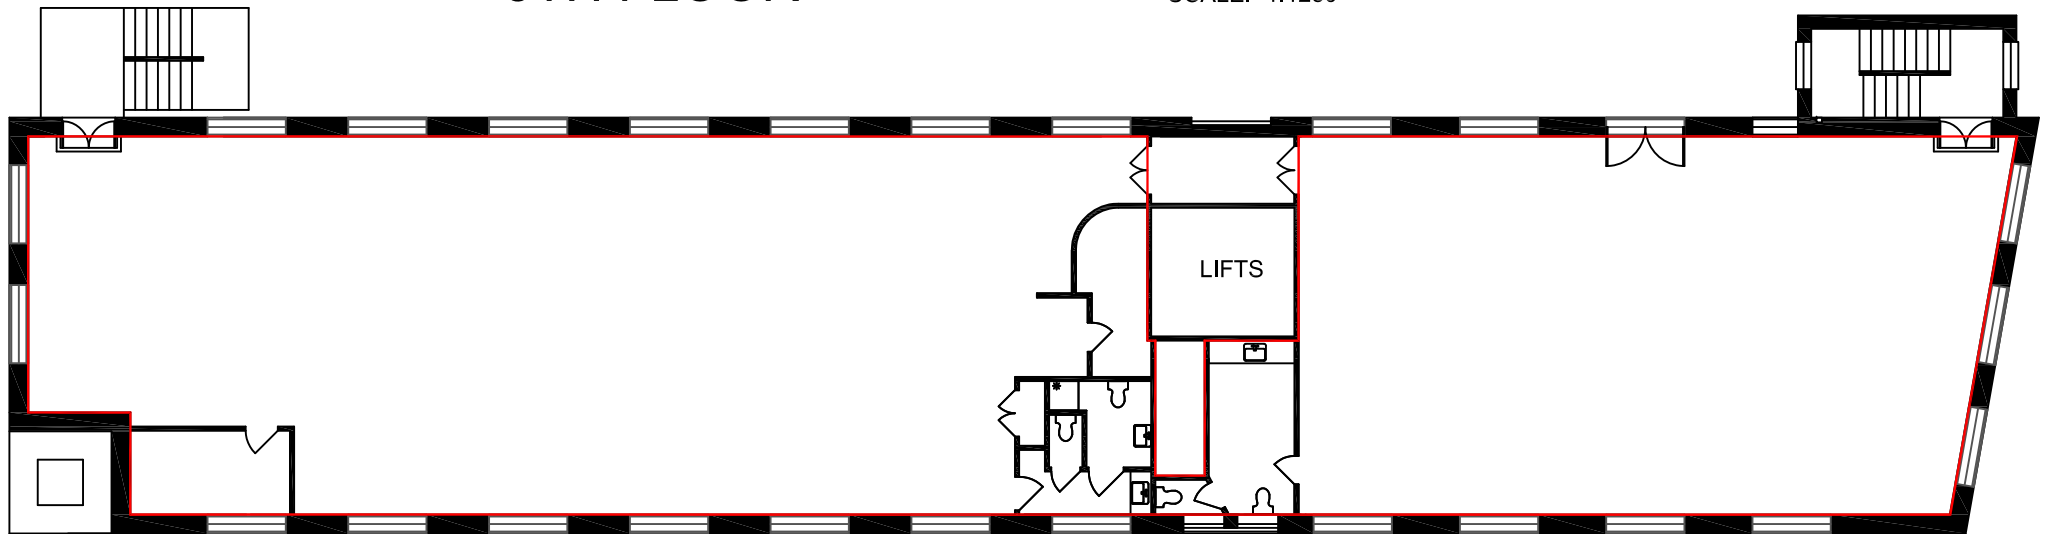

EPC Assure Ltd 12-13 Conduit Street London W1S 2XH T: 0845 388 3814	Drawing No.  1 of 1	Address  Highgate Business Centre 33 Greenwood Place London NW5 1LB	Title  5th Floor - FRONT & REAR	Scale  1:200	Date  Jan. 2012
---	---------------------------	---	--	--------------------	-----------------------